

**APPENDIX A**

## ***Appendix A: Concept Site Plans and Building Elevations***

---

1. Overall Site Plan Concept
2. Phased Development of Project
3. Proposed Building Elevations
4. Proposed Building Elevations
5. Proposed Building Elevations
6. Proposed Building Elevations
7. Proposed Buffer/ Visualization of Project from Adjacent Residences



EXISTING  
RESIDENTIAL

NEW YORK STATE THRUWAY I-90

NEW YORK STATE  
THRUWAY I-90 RAMP

COMMERCE PLACE

CAMP ROAD

CAMP ROAD

NEW YORK STATE  
THRUWAY I-90



**HAMBURG CROSSINGS**

CAMP ROAD  
HAMBURG, NEW YORK

PROPERTY ADDRESS

THE HALL GROUP OF THE HALL GROUP  
100 HALL STREET, SUITE 200  
HAMBURG, NEW YORK 14075  
TEL: 716.634.1234

HINNINGSON  
LANDSCAPE ARCHITECTS  
100 HALL STREET, SUITE 200  
HAMBURG, NEW YORK 14075  
TEL: 716.634.1234

CONCEPT LANDSCAPE PLAN  
NOVEMBER 2011

APRIL 8, 2012

LEGEND	
	PHASE 1 440,893 S.F.
	PHASE 2 211,920 S.F.
	TOTAL 652,813 S.F.


EXISTING  
RESIDENTIAL

NEW YORK STATE THRUWAY I-90

NEW YORK STATE

CAMP ROAD

THRUWAY I-90

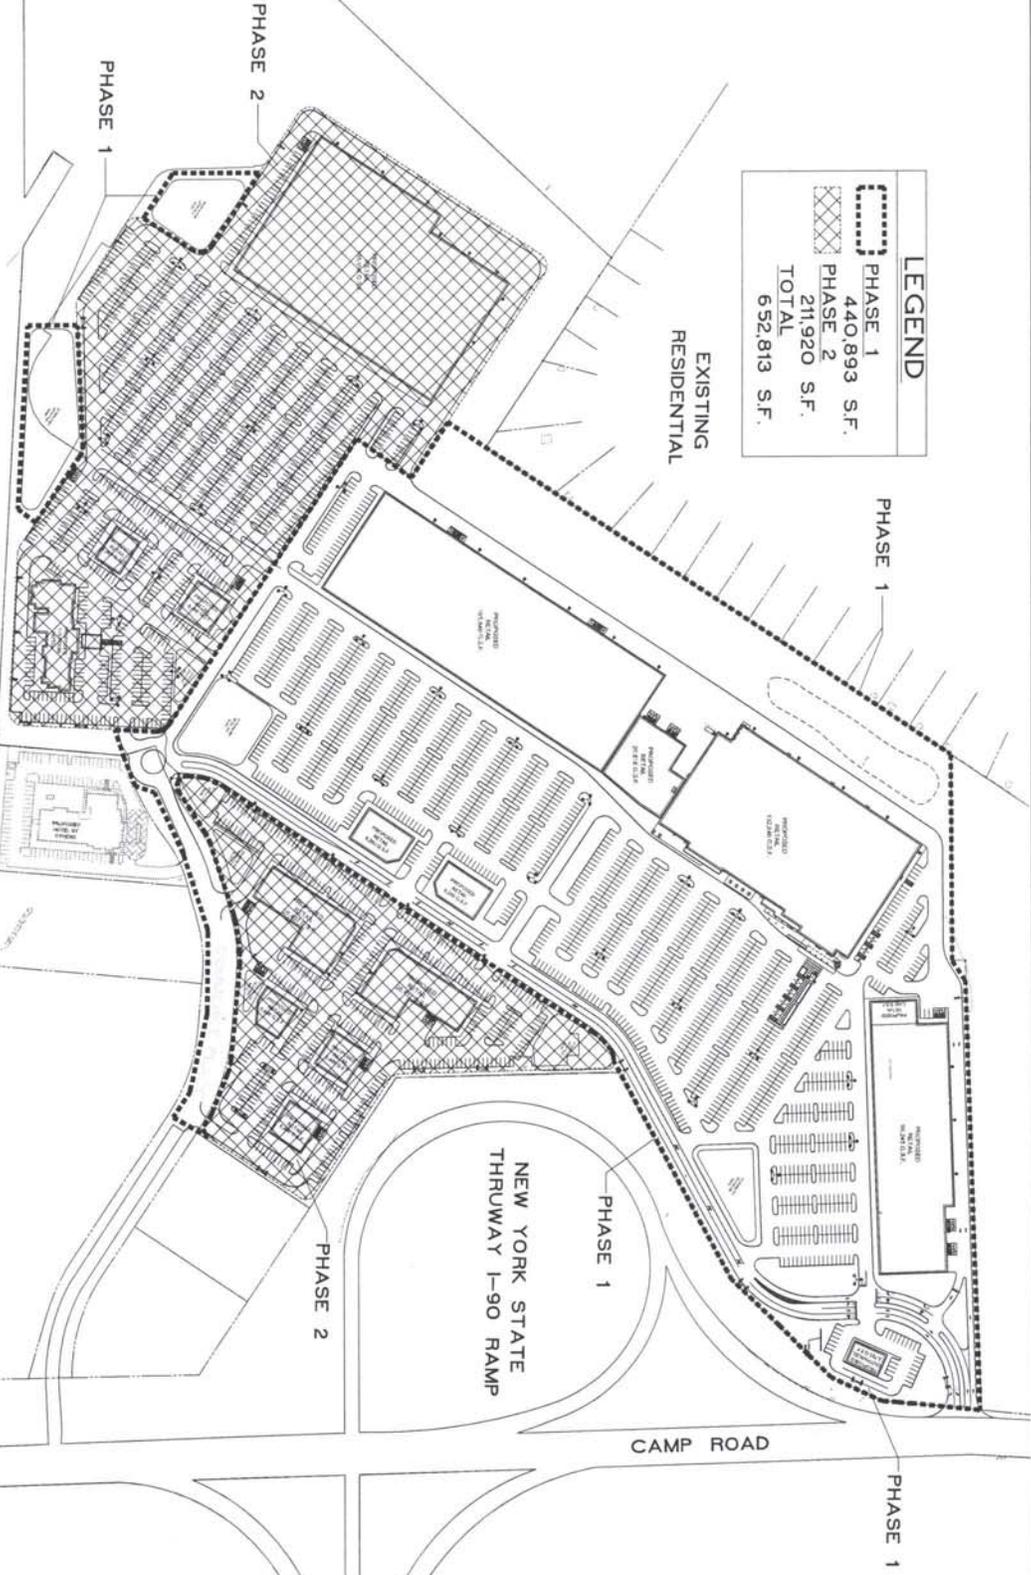


THE FORECASTER HAS  
PREPARED THIS PLAN  
ON THE BASIS OF THE  
INFORMATION FURNISHED  
AND ASSUMES THE  
ACCURACY OF THE DATA  
PROVIDED BY THE CLIENT.


**HAMBURG CROSSINGS**  
CAMP ROAD  
HAMBURG, NEW YORK

PROPERTY: 424-PALMING  
DEVELOPER: HENNINGSON DEVELOPMENT COMPANY, L.L.C.  
DATE: APRIL 8, 2008

CONCEPT LANDSCAPE PLAN  
SCALE: 1" = 200'

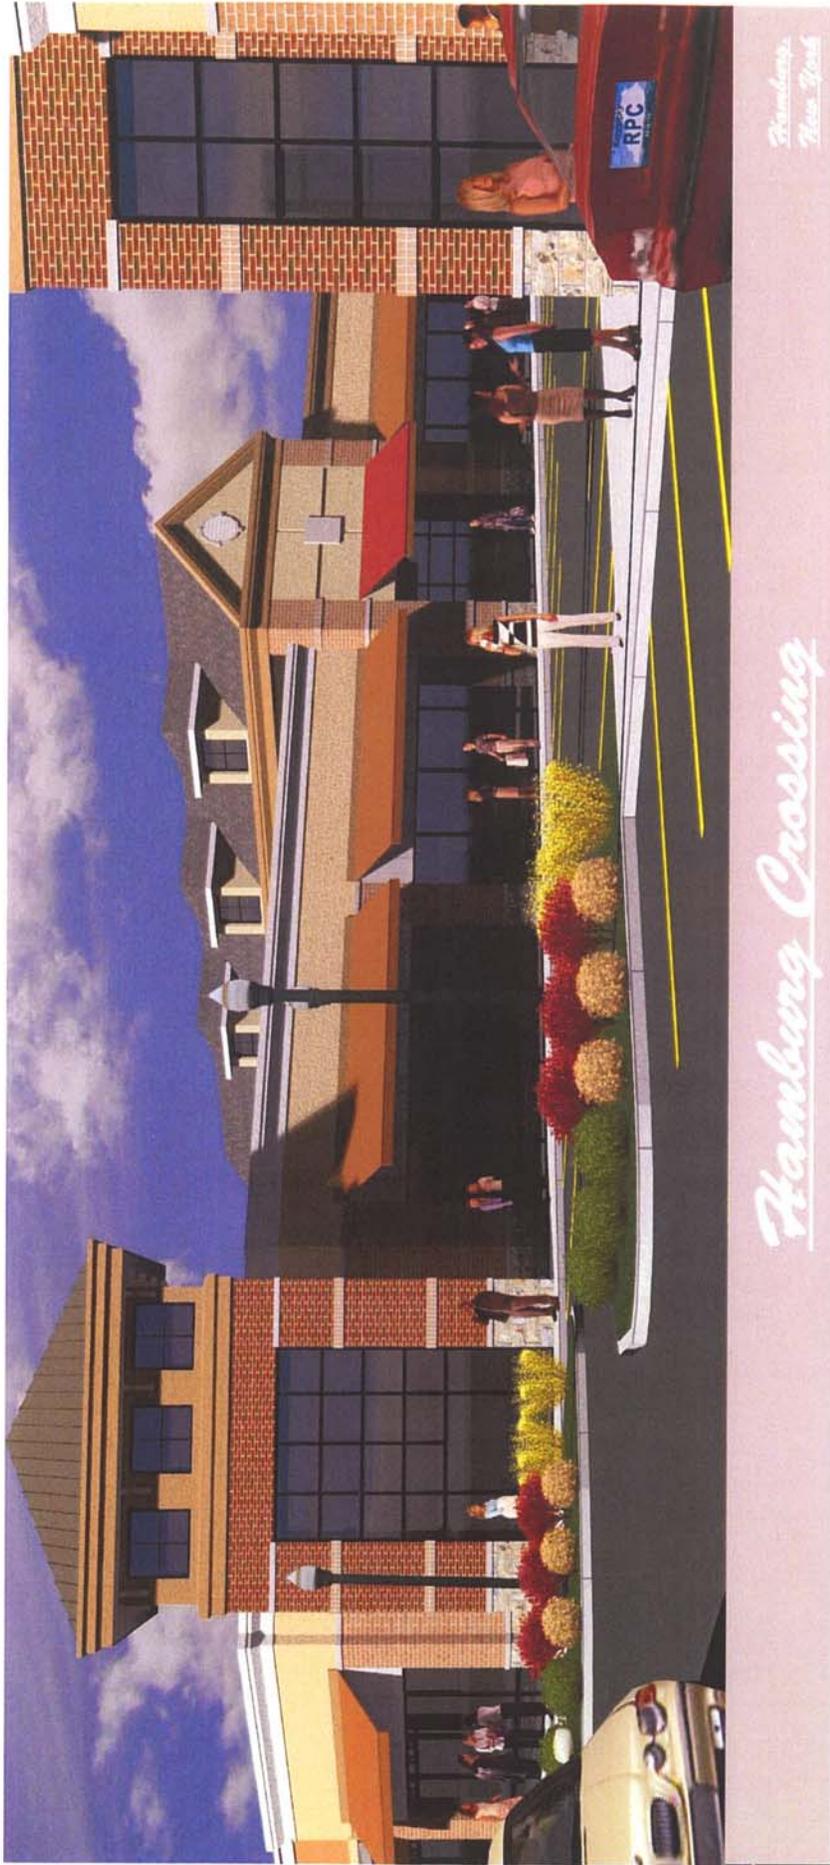

**Figure 1-2: Building Elevations**

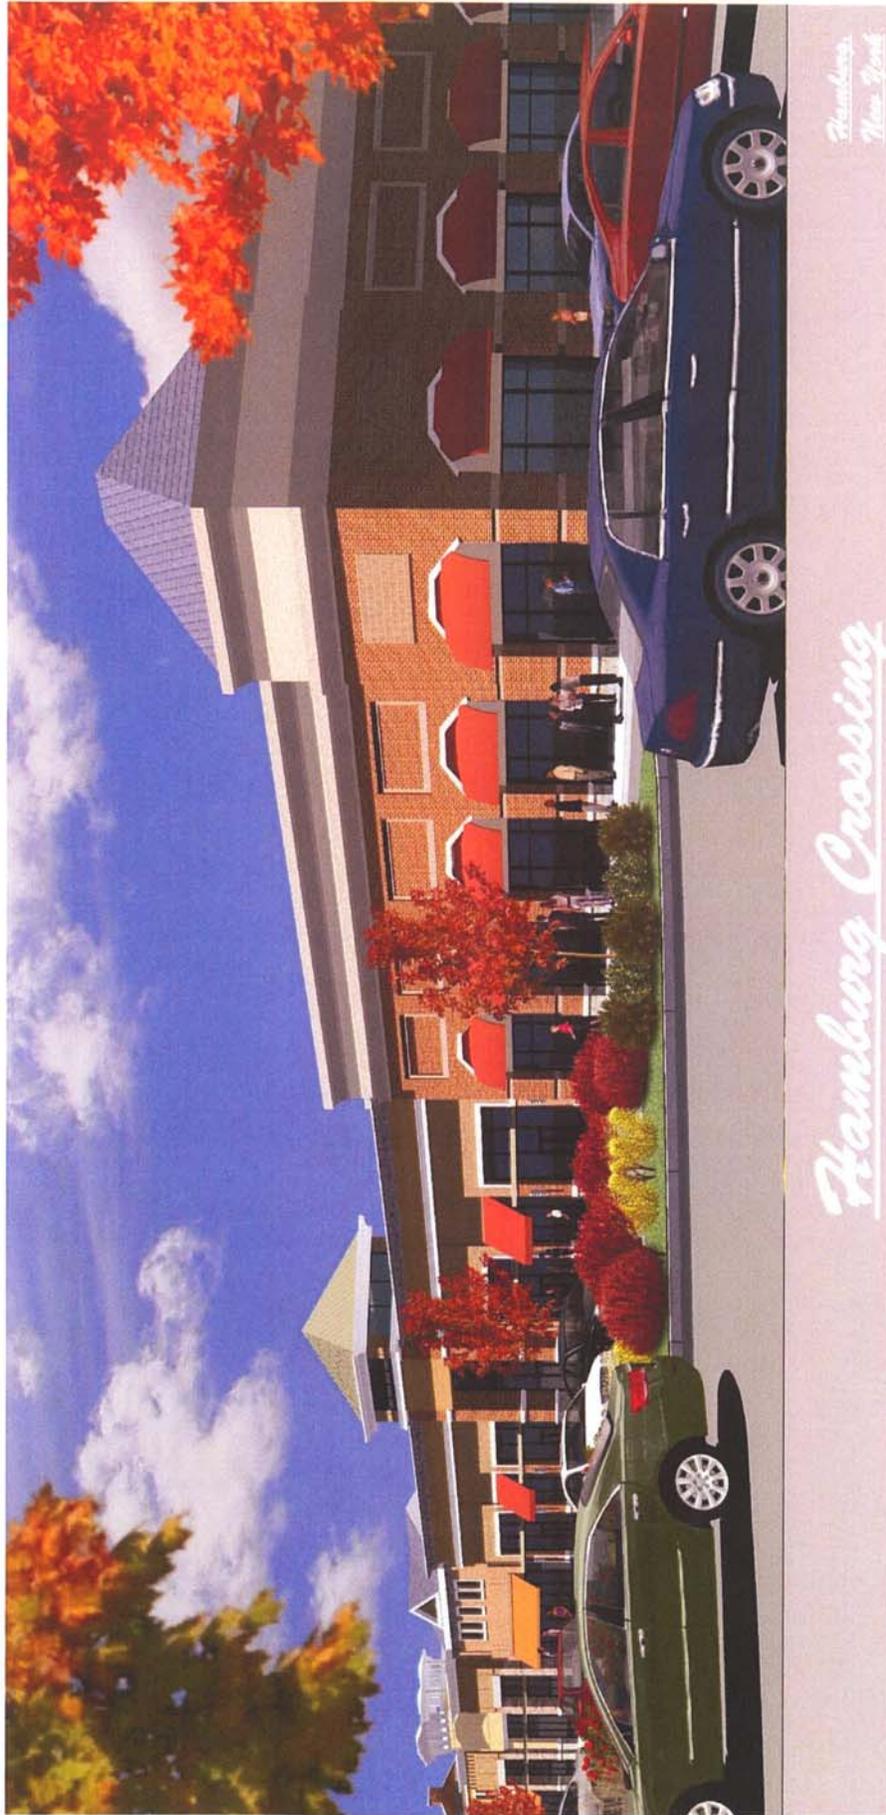


**Figure 1-3: Building Elevations**



Figure 1-5: View from Camp Road Entry



**Figure 1-6: View from Thruway Off Ramp**

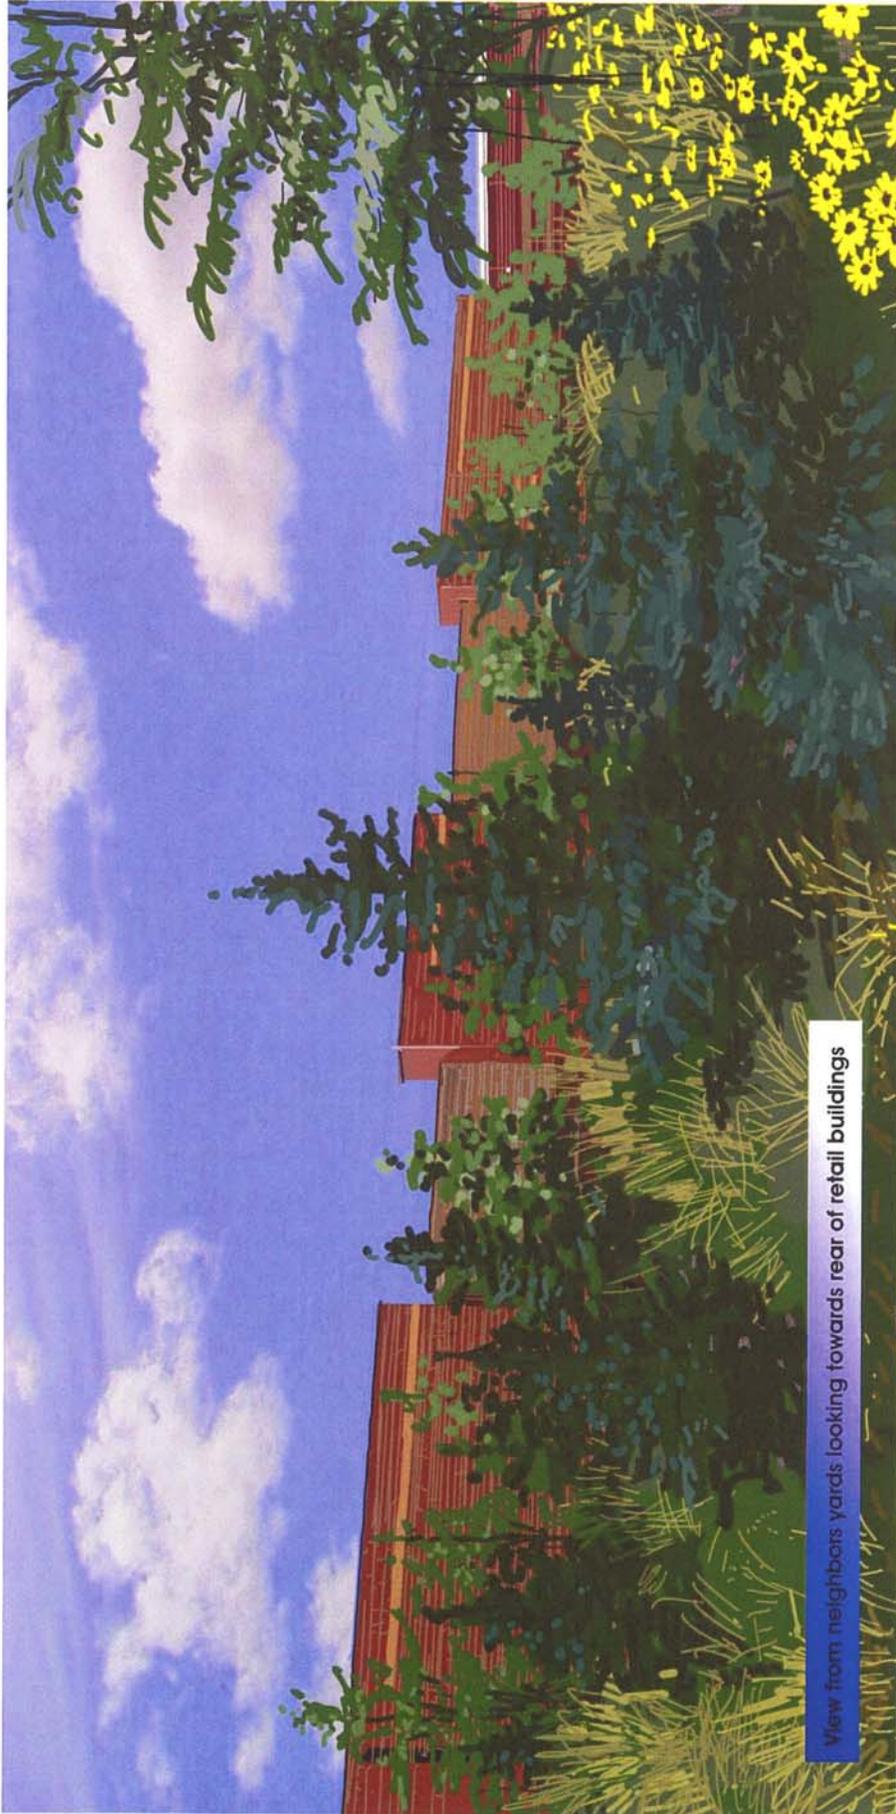

**Figure 1-7: View from Neighbor's Yards Toward Rear of Buildings**